

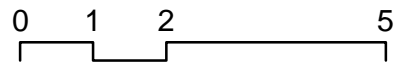


Lago

Strada Statale SS 16

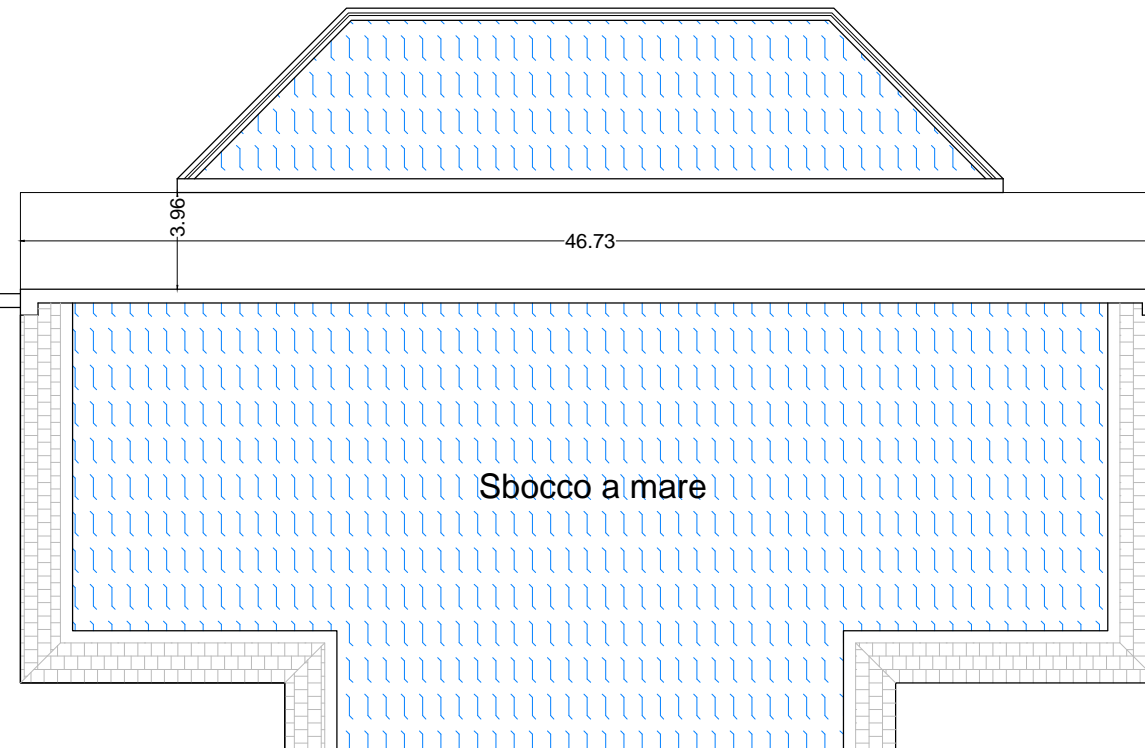

PLANIMETRIA

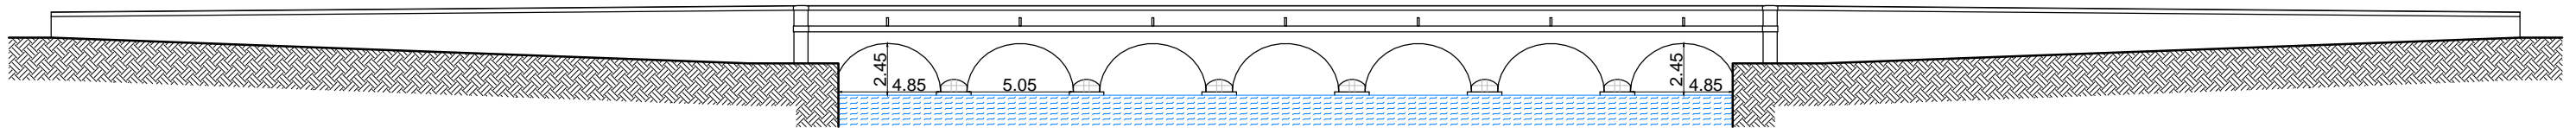

FRONTE EST